


- LEGEND**
- 2000 Sewer Rehabilitation
 - 2002 Sewer Rehabilitation
 - 2002 TV/Grout Program
 - 2003 Sewer Rehabilitation
 - PROPOSED 2004 TV/GROUT PROGRAM

- SUMMARY OF WORK**
1. 2000 PROGRAM (ROSEMARY AVE.)
 - Rehabilitation of approximately 460 LF. of 8" VCP via sliplining
 - Additional 230 LF. sliplined
 - Lateral repair
 2. 2002 PROGRAM (CHERRY LN./TENNIS AVE.)
 - Remove & replace 25' section of 8" VCP (Cherry)
 - Remove & replace 50' section of 8" VCP and manhole (Tennis)
 - Inspected approximately 4700 LF. of pipe
 3. 2003 PROGRAM
 - Perma-Liner Installation (Rosemary, Southern & Tennis Aves.)
 - Removal of damaged pipe sections & replacement w/PVC pipe (Rosemary Ave.)

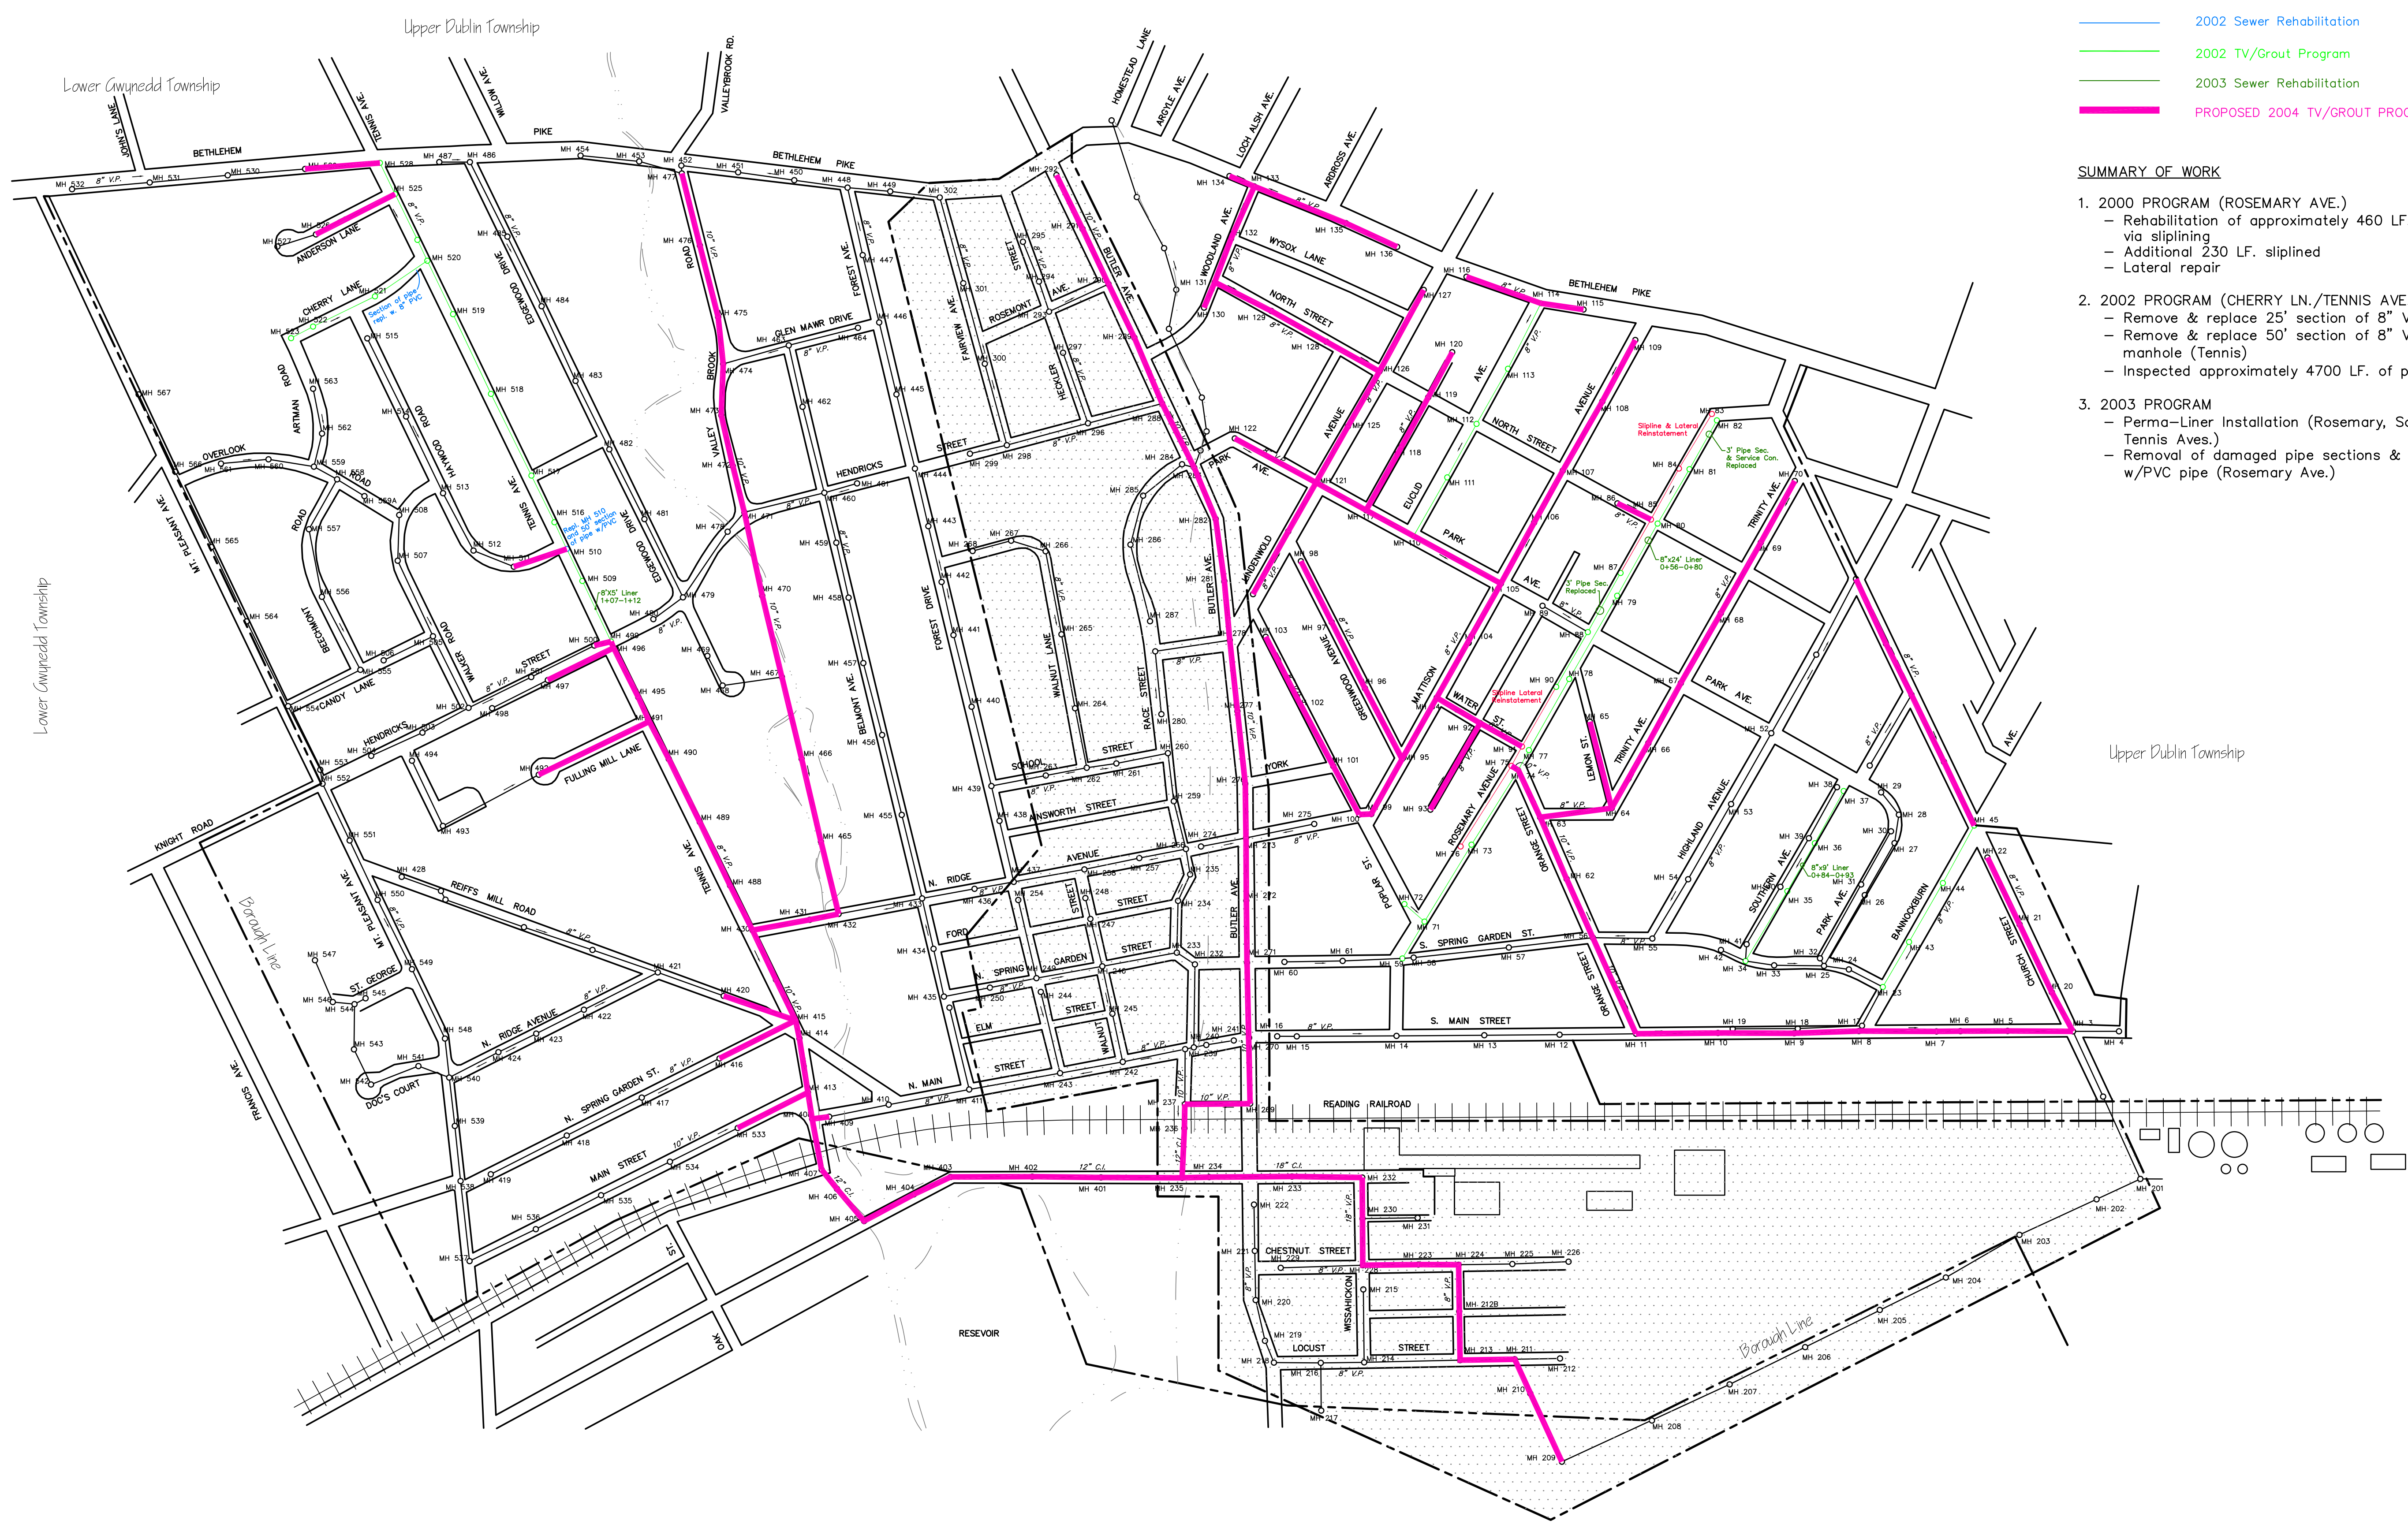

PROPOSED 2004 TV/GROUT PROGRAM
 BOROUGH OF AMBLER
 MONTGOMERY COUNTY, PA

Scale: 1" = 300'

GILMORE & ASSOCIATES INC.
 CONSULTING ENGINEERS & LAND SURVEYORS
 350 EAST BUTLER AVENUE, NEW BRITAIN, PA. 18901
 184 WEST MAIN STREET, SUITE 300, TRAPPE, PA 19426

J:\ENVIRO\20040158\2004_Rehab.dwg, 2/3/2004 2:24:31 PM, Gilmore & Associates, Inc. - New Britain, Pa.